


The Gables



Lilyview



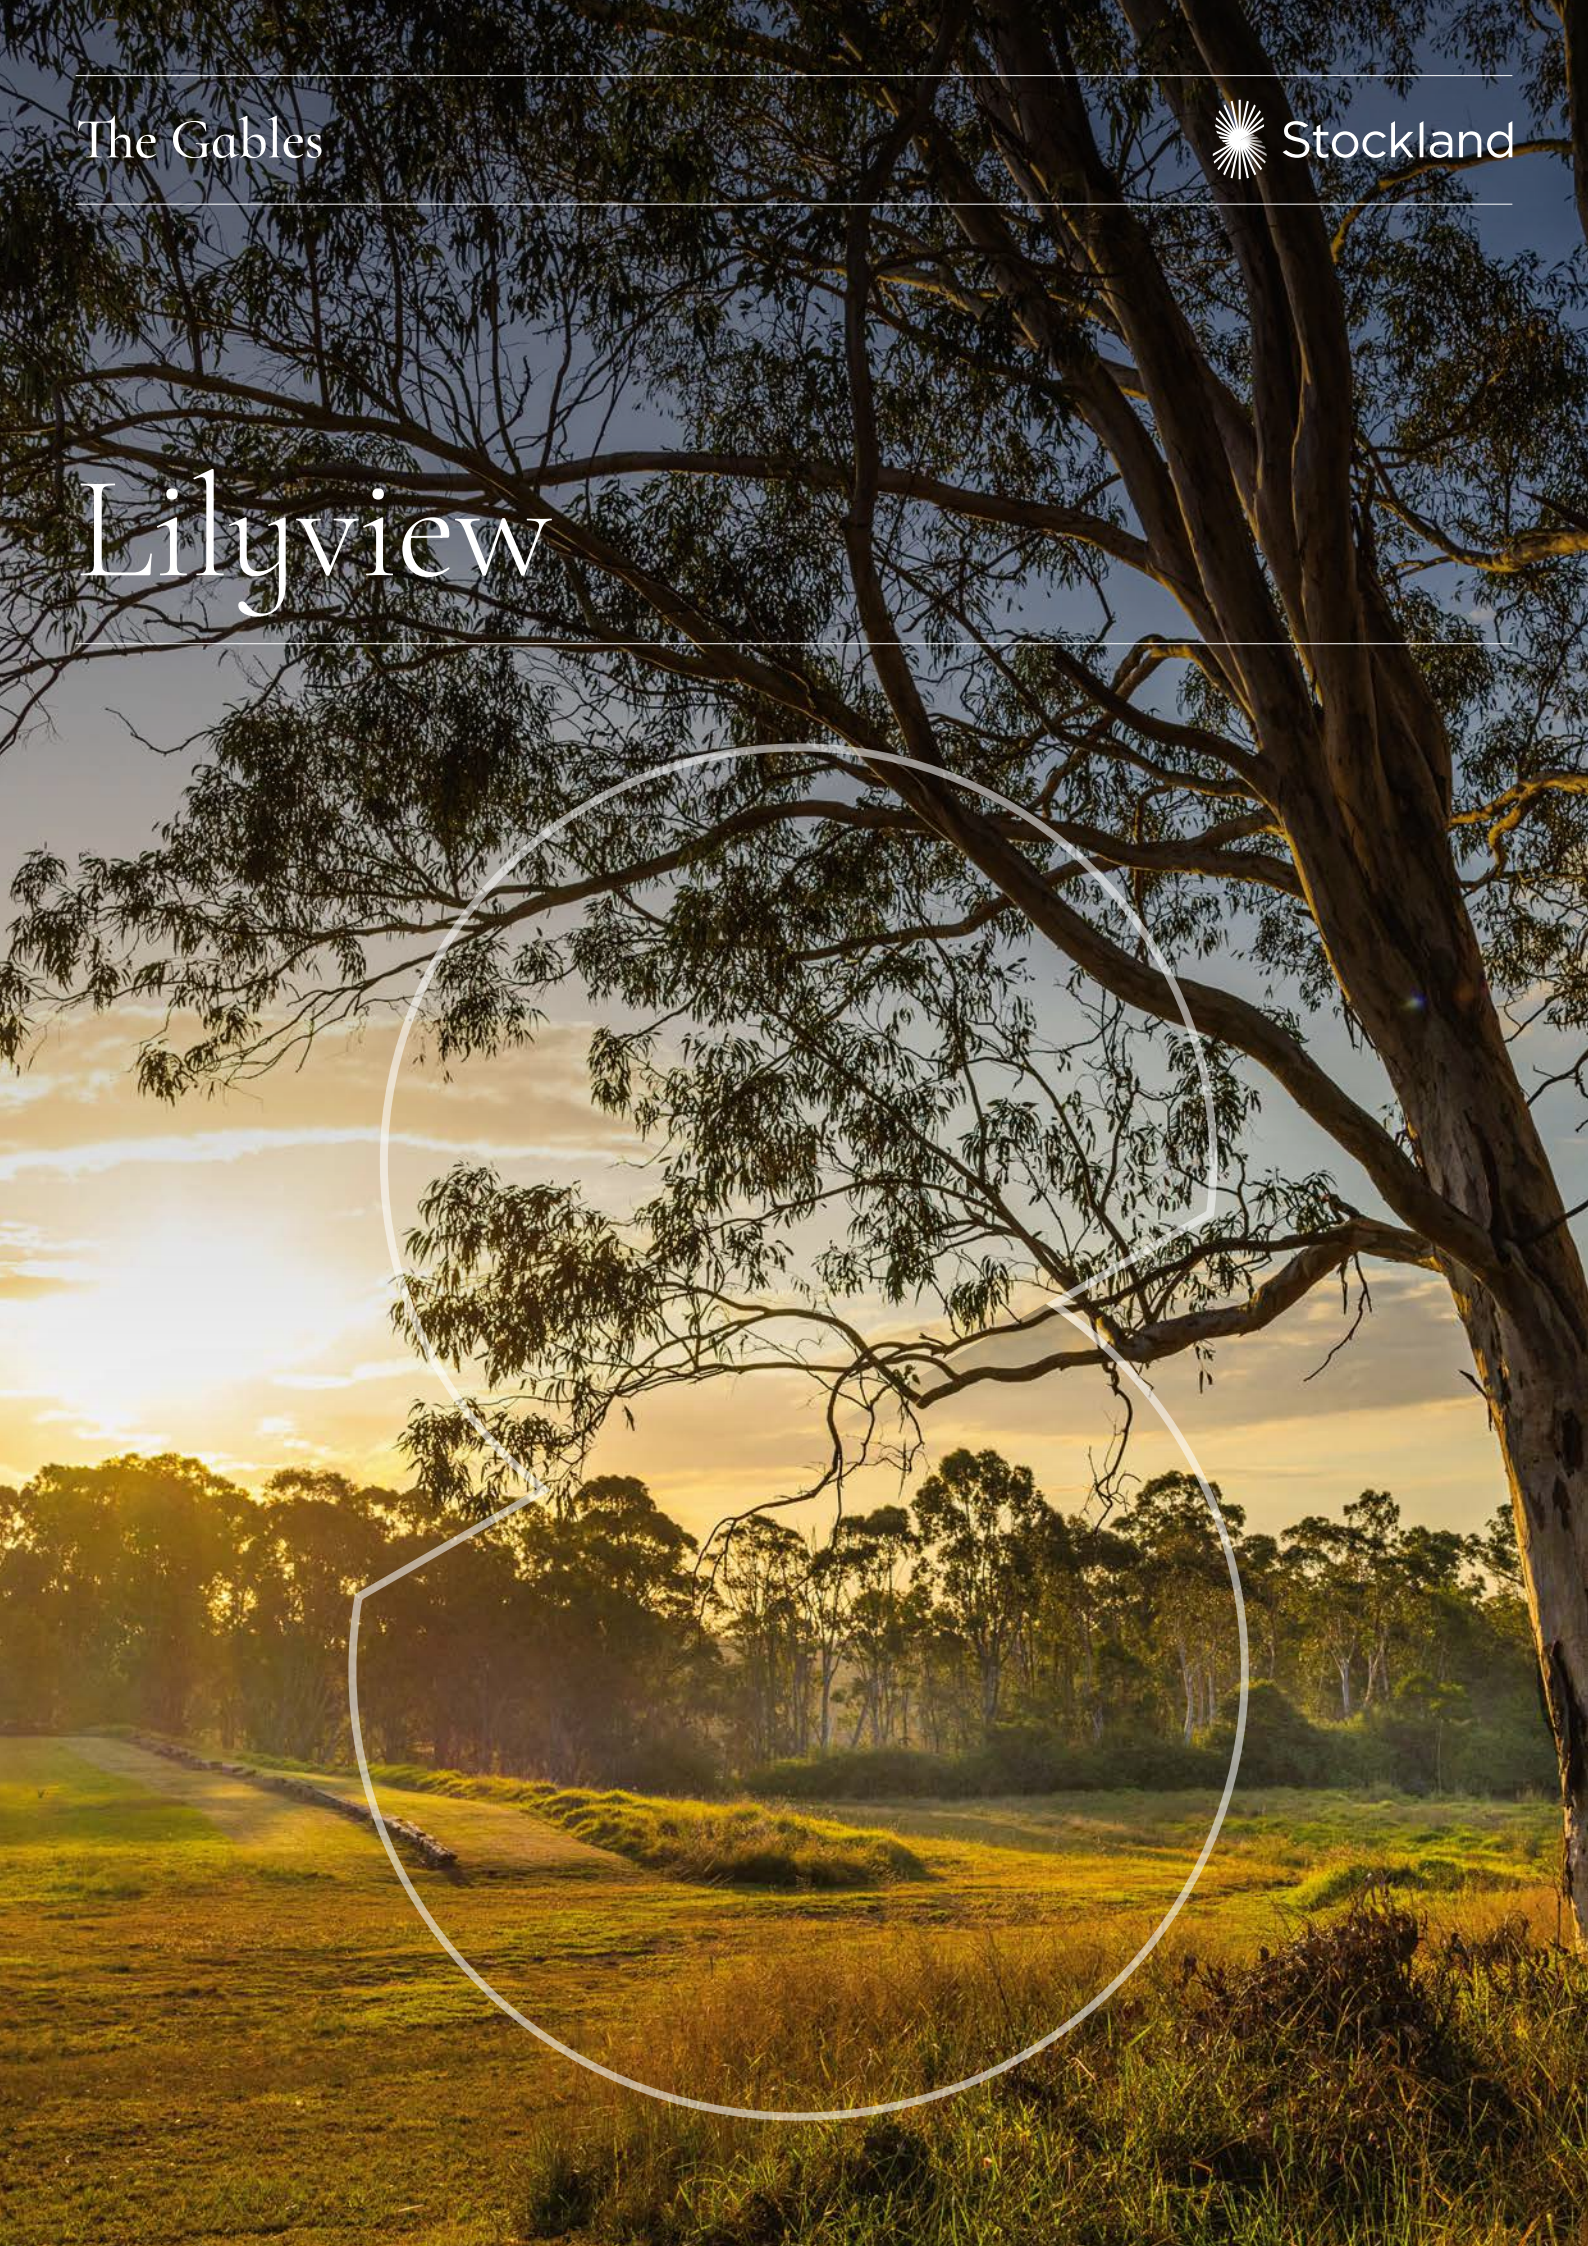

Lilyview
 Be in the centre of
 it all at Lilyview,
 where everything
 you need for modern
 living is right at
 your fingertips



A unique setting, where nature meets convenience




Tucked between the future lake, green open space and the future town centre, Lilyview is surrounded by all the best parts of life at The Gables.

Three local parks and approximately 3ha of biodiversity conservation space means you're never far from nature, and schools, shops and sporting fields will be just a stone's throw away. A short stroll past our future lake and its leafy surrounds will lead you straight to the heart of this vibrant community.

On top of that, you'll find expansive, level lots where you can create the home of your dreams, and quiet neighbourhood streets where kids can play and even walk to school.

It's an 'everything and more' environment where daily life is easy and families can thrive. Discover Lilyview – the place to be.

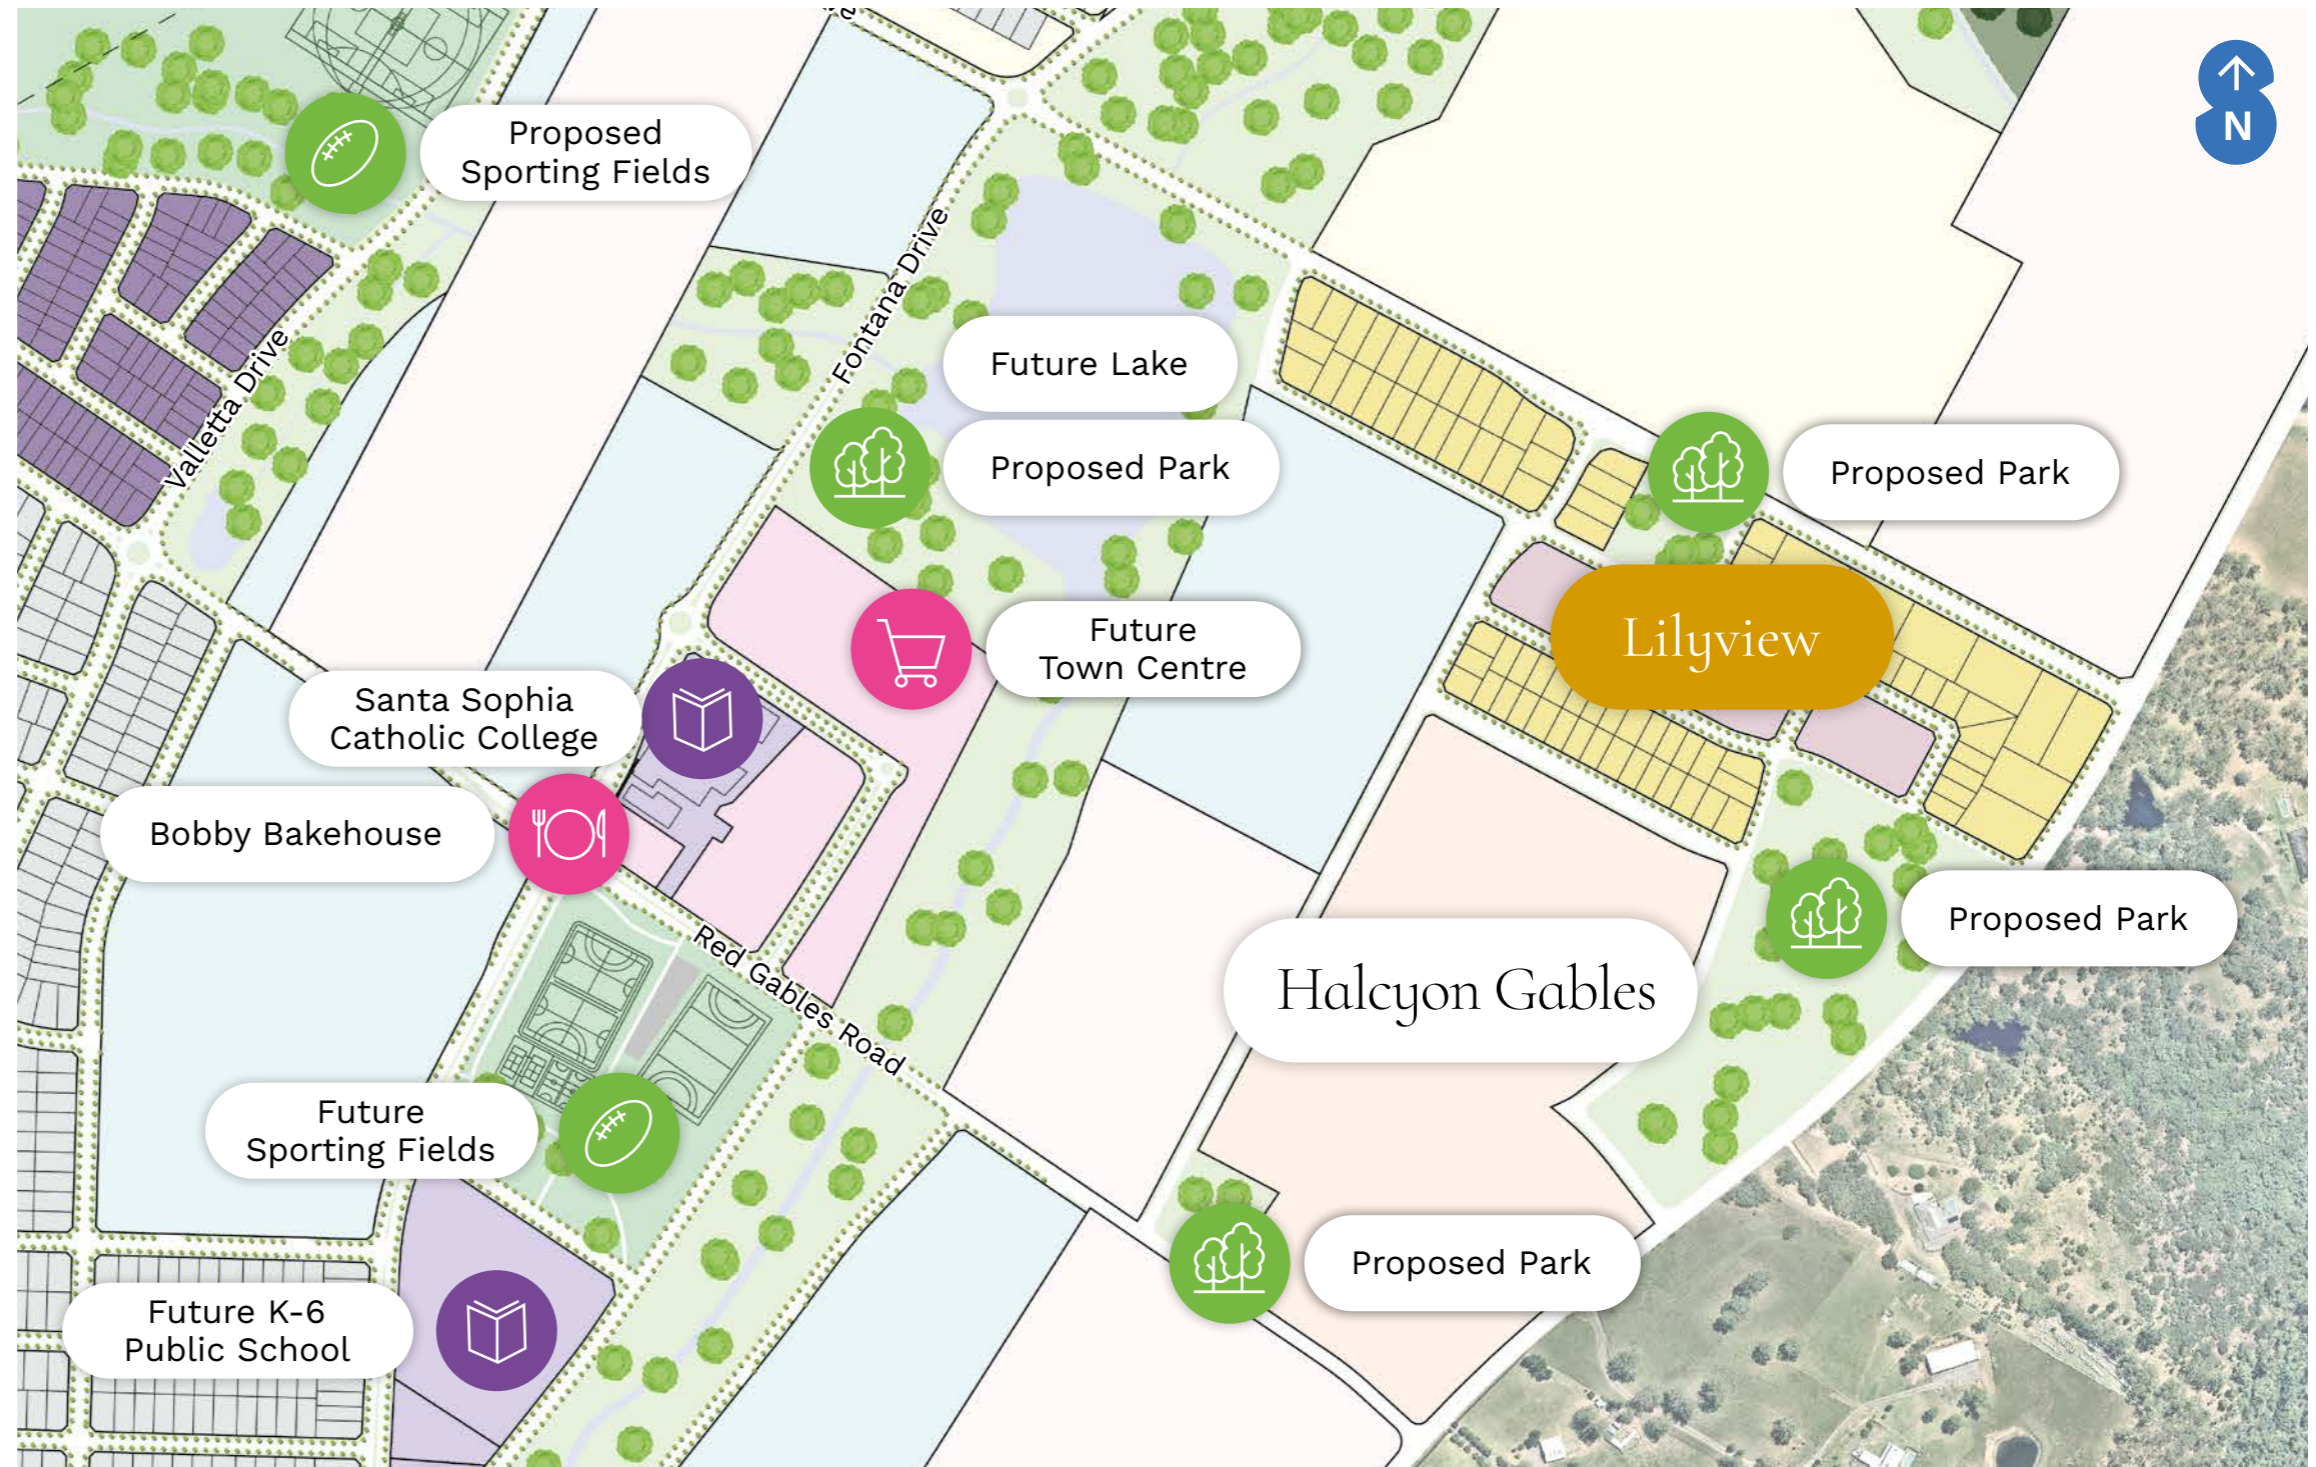

Images of Future Town Centre and Future Sporting Fields are artist's impressions and subject to change.





Are you ready
to embrace life
at the centre of
it all in Lilyview
at The Gables?

Visit us today:

The Gables Sales & Information Centre
121 Old Pitt Town Road, Gables NSW



All plans, diagrams, photographs, illustrations, statements and information in this brochure, including without limitation the location and size of any lots, are for illustrative purposes only and are based on information available to and the intention of Stockland at the time of creation (June 2024) and are subject to change without notice. No diagram, photograph, illustration, statement or information amounts to a legally binding obligation on or warranty by Stockland and Stockland accepts no liability for any loss or damage suffered by any person who relies on them either wholly or in part. Masterplan supplied for the purpose of providing an impression of Stockland The Gables and the approximate location of existing and proposed third party infrastructure, facilities, amenities, services and destinations, and is not intended to be used for any other purpose. Indications of location, distance or size are approximate and for indicative purposes only. Subject to change. Not to scale.